


6' picket overscallop w/ 1" gap fence

Materials:  
2" x 4" x 8' wood rails  
1" x 6" x 6' (5 1/2" actual) dog ear pickets  
4" x 4" x 96" stained and treated posts  
1 7/8" aluminum coated nails @ pickets  
3" aluminum coated nails a@ rails

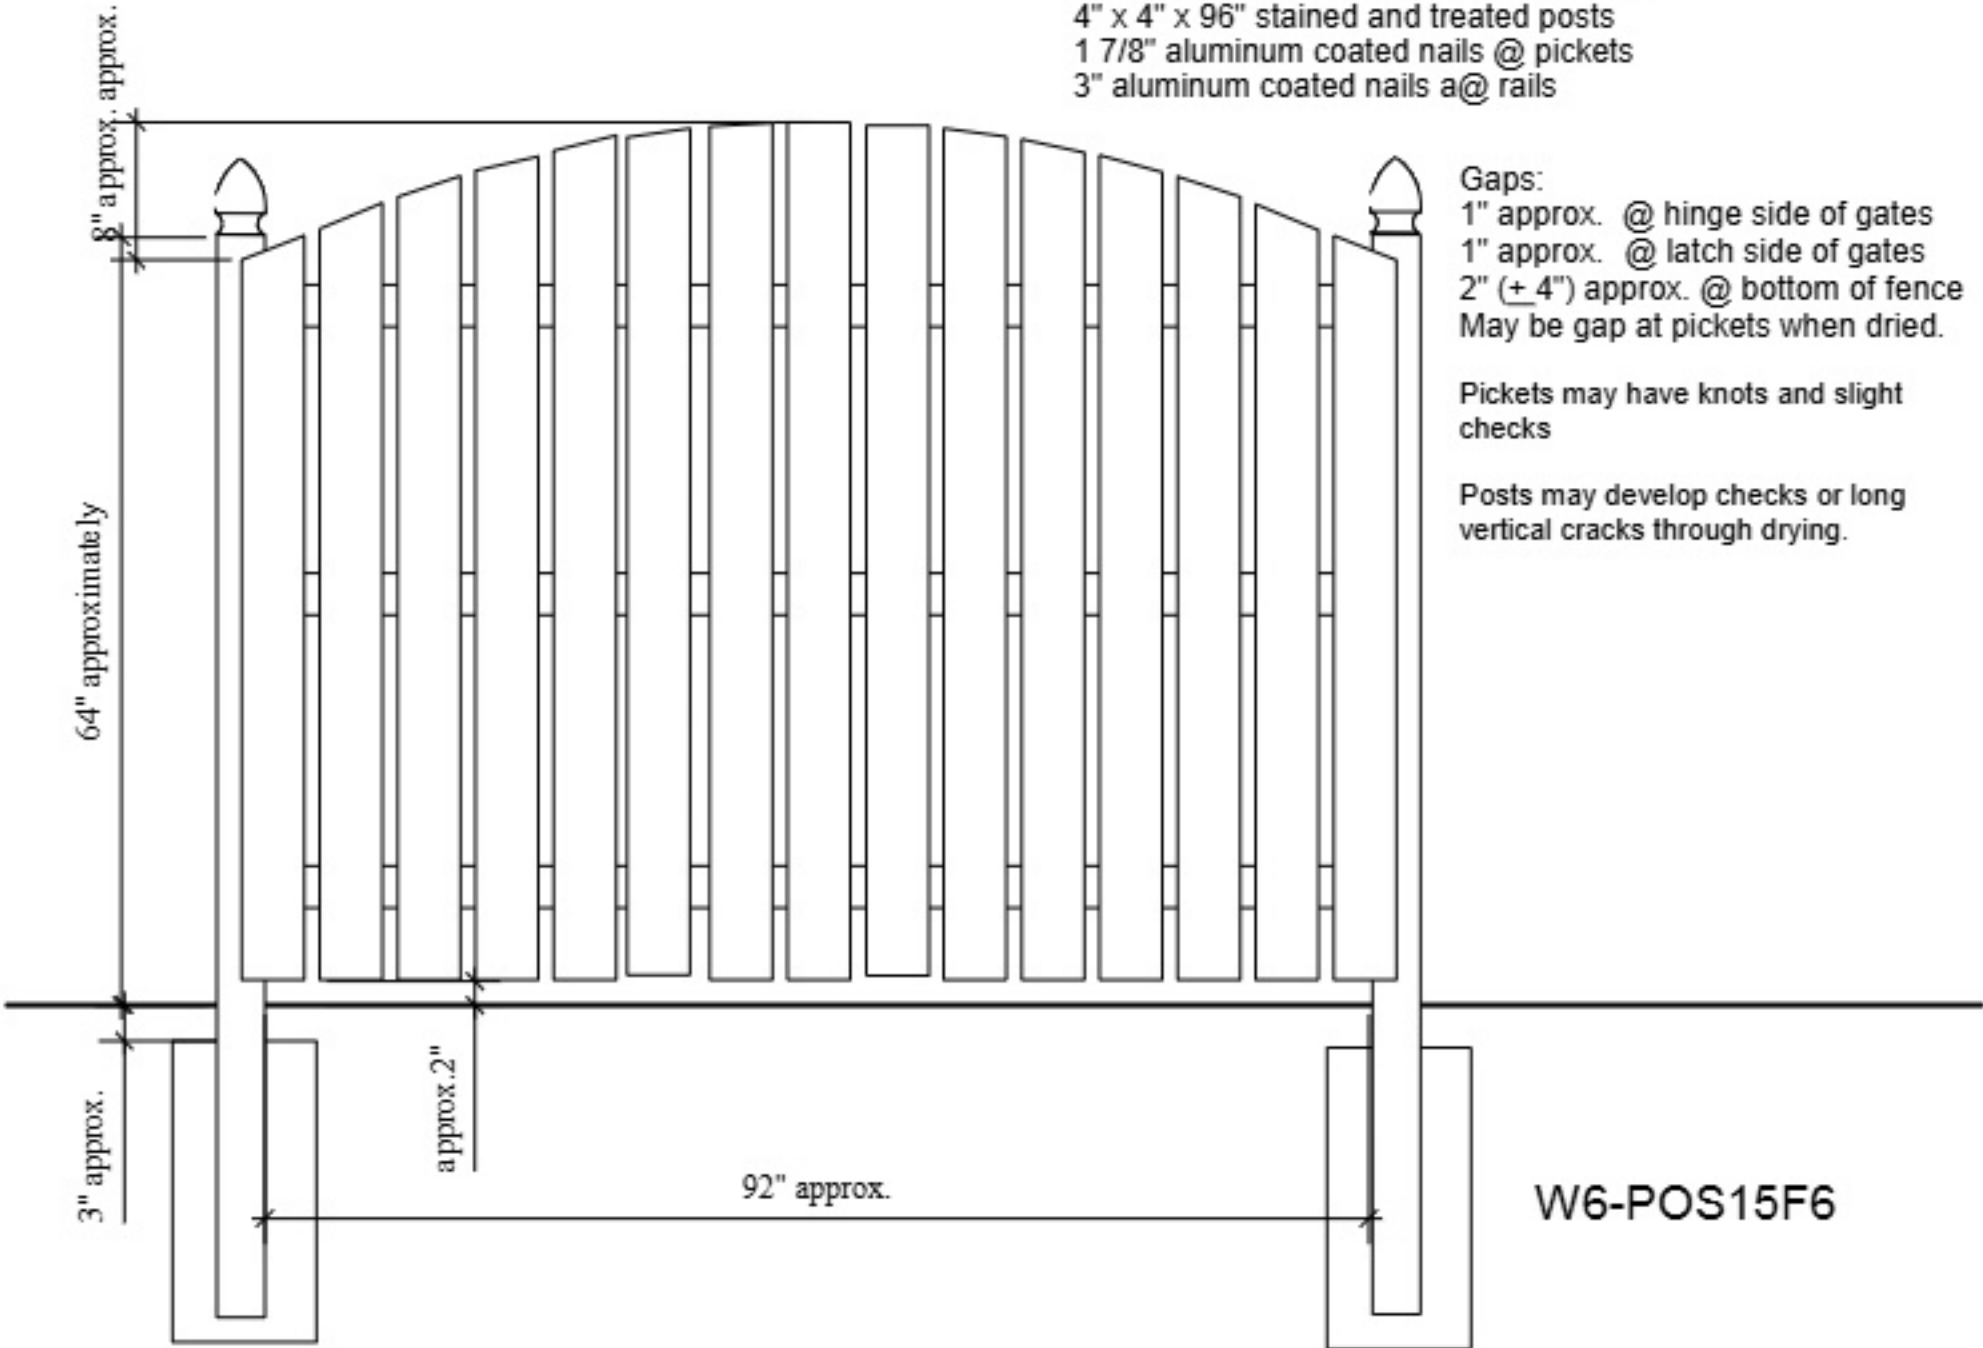

6' picket underscallop w/ 1" gap fence

Materials:  
2" x 4" x 8' wood rails  
1" x 6" x 6' (5 1/2" actual) dog ear pickets  
4" x 4" x 96" stained and treated posts  
1 7/8" aluminum coated nails @ pickets  
3" aluminum coated nails a@ rails

